

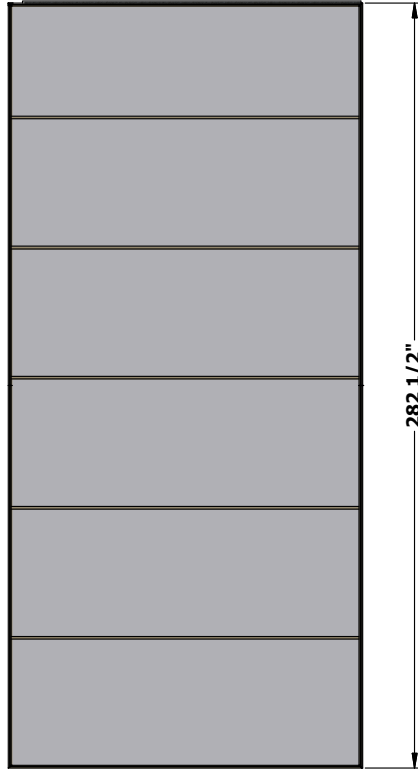
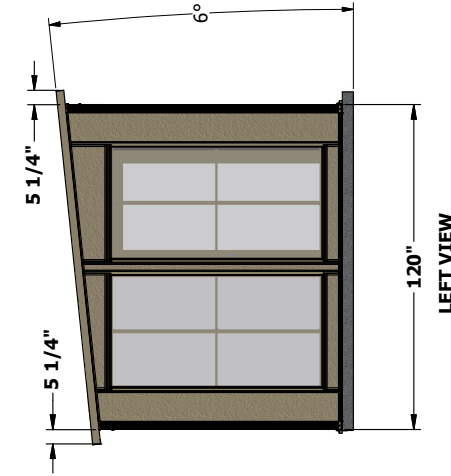



ROMA VILLA 360 W/ VERANDA 10X16

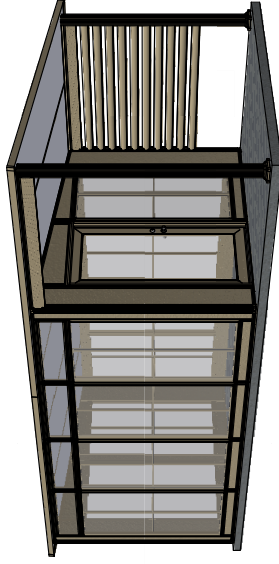


TOP VIEW

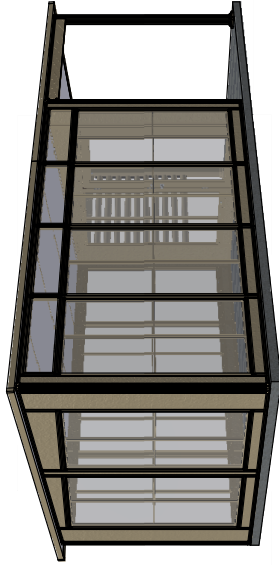

LEFT VIEW

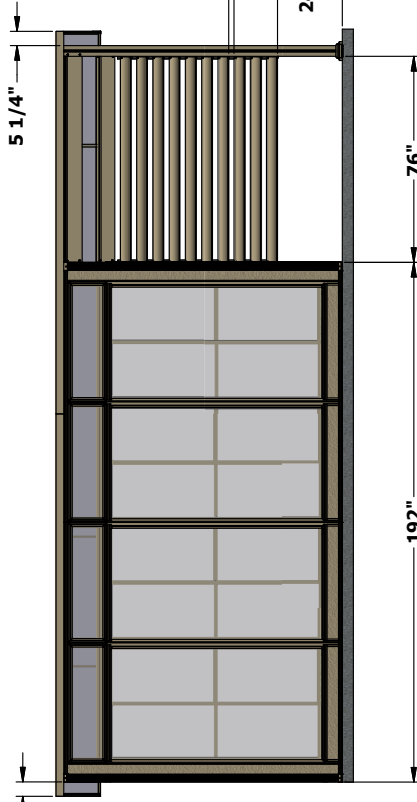


FRONT VIEW

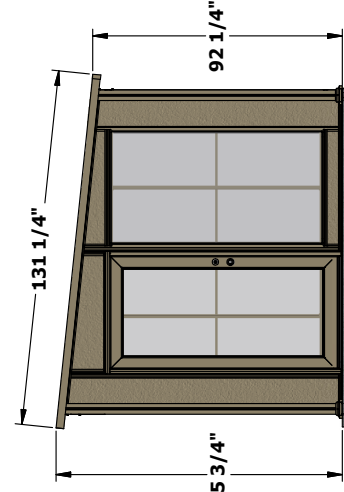


RIGHT VIEW



20330 HALL RD. CLINTON TWP., MI 48038		REV.	SIZE:	DATE:
PRODUCT	PART NUMBER:	SA**+ROMAVILLA360V-10X16	A	6/12/2023
SHED	DESCRIPTION	ROMA VILLA LUXURY SHED 360DEG W VERANDA 10X16	D	DATE:
DEALER: N/A	FILE NAME: Roma Villa 360.lam	APPROVED BY:	MCF	6/12/2023
		SCALE:	NONE	
		SHEET: 1 OF 7		

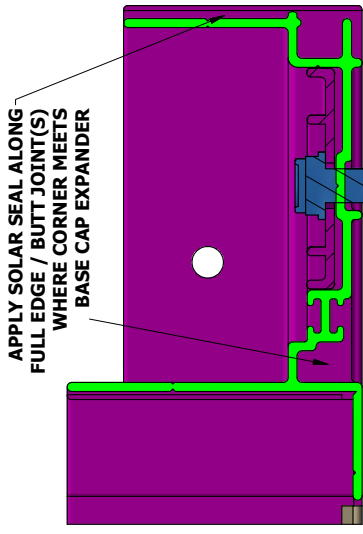


APPLY SOLAR SEAL ALONG FULL EDGE / BUTT JOINT(S) WHERE CORNER MEETS BASE CAP EXPANDER

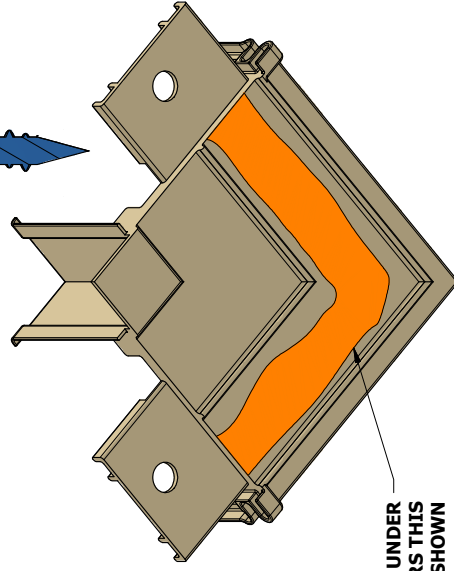

APPLY SOLAR SEAL UNDER BASE CAP EXPANDERS THIS LOCATION AS SHOWN

STEP 1 LAYOUT BASE TRACK;
 A. LAY OUT ALL BASE TRACK COMPONENTS, WHEN SATISFIED WITH PLACEMENT, SEAL & SECURE BOTH BASE CAP EXPANDERS "M" AND "N" AND SECURE IN PLACE.
 B. SOLAR SEAL AROUND BUTT JOINT EDGE AND UNDER CORNER. ATTACH 2 CORNERS TO ONE BASE CAP EXPANDER "L" THEN SET INTO FINAL POSITION AS SHOWN. REPEAT FOR OTHER "L" BASE CAP EXPANDER.

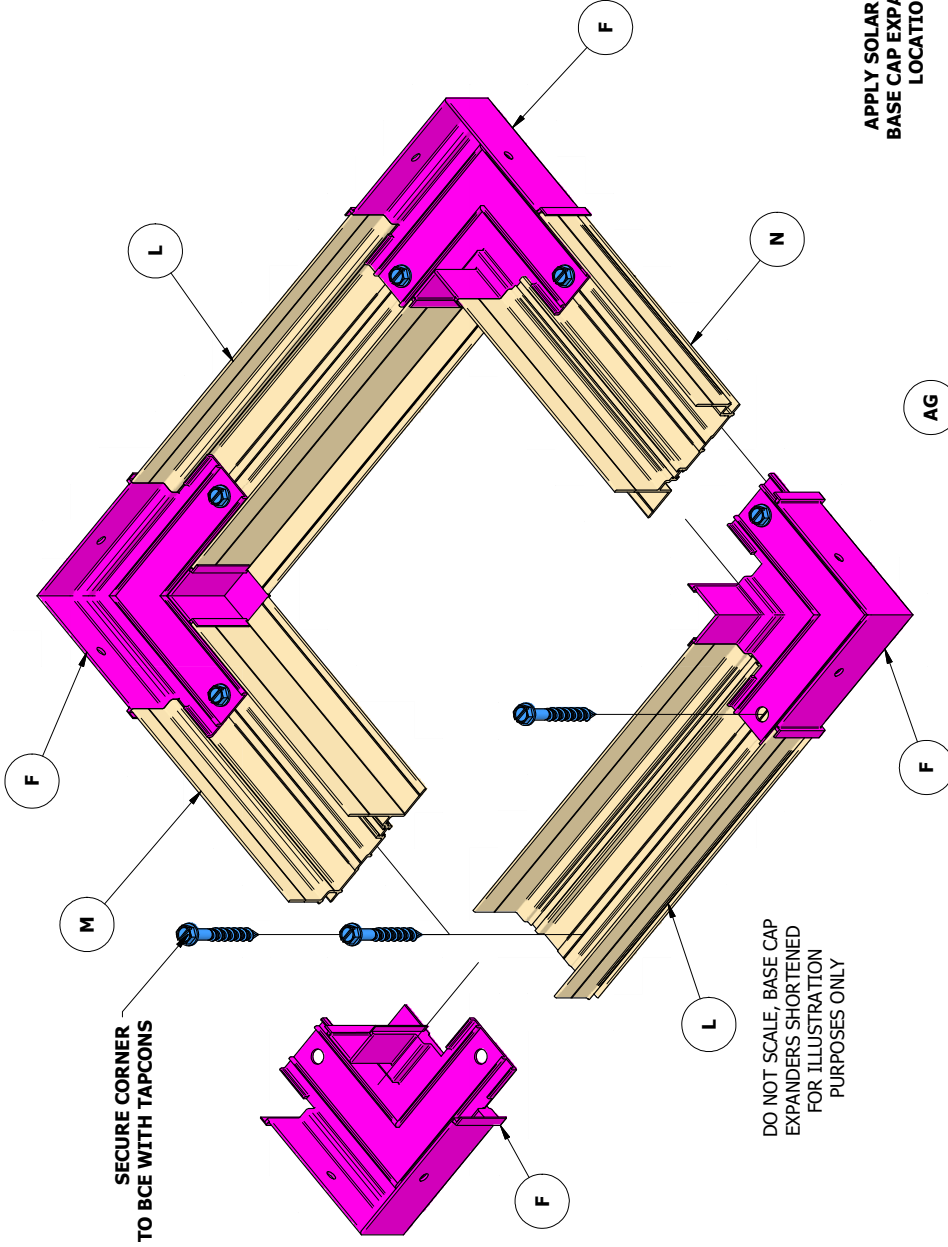


SECURE CORNER TO BCE WITH TAPCONS

DO NOT SCALE, BASE CAP EXPANDERS SHORTENED FOR ILLUSTRATION PURPOSES ONLY



#8 1/2" TEK SCREWS (1) INSIDE AND (1) OUTSIDE OF EACH WINDOW MULLION REF. ONLY

#8 1/2" TEK SCREWS (2) INSIDE AND (2) OUTSIDE OF EACH H CHANNEL REF. ONLY

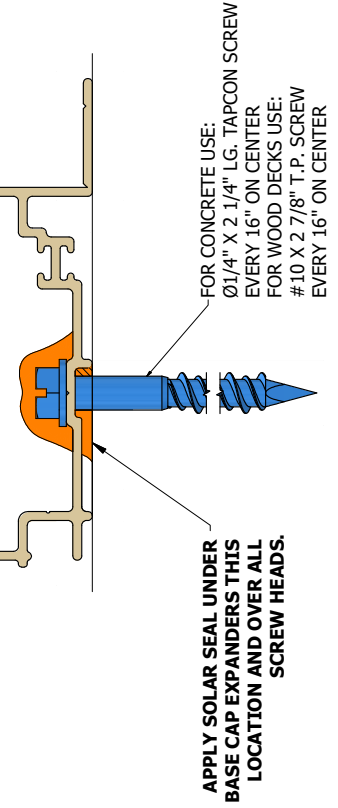

FOR CONCRETE USE: Ø1/4" X 2.1/4" LG. TAPCON SCREW EVERY 16" ON CENTER FOR WOOD DECKS USE: #10 X 2 7/8" T.P. SCREW EVERY 16" ON CENTER

APPLY SOLAR SEAL UNDER BASE CAP EXPANDERS THIS LOCATION AND OVER ALL SCREW HEADS.



ITEM	QTY	PART NUMBER	DESCRIPTION
F	8	TI**-CCAP2	2in CORNER CAP
L	4	TI**-BCEX2X93M	2in BASE / CAP EXPANDER W/WEEP 93in
M	1	TI**-BCEX2x114	2in BASE / CAP EXPANDER W/WEEP 114in
N	1	TI**-BCEX2x114M	2in BASE / CAP EXPANDER DOOR NOTCH 114in
AG	2	TI**-SQP83076**	SQ PAN TEK SCR 100PK #8x0.5in

LUXURY
 BACKYARD LIVING.COM


20330 HALL RD.
 CLINTON TWP., MI 48038

PRODUCT	SHED	PART NUMBER:	SA**-ROMAVILLA360V-10X16	REV.	A	SIZE:	D	DATE:	6/12/2023
DESCRIPTION	ROMA VILLA LUXURY SHED 360DEG W VERANDA 10X16	APPROVED BY:	MCF	SCALE:	NONE	DATE:	6/12/2023		

DEALER: N/A FILE NAME: Roma Villa 360.iam ©2023 LuxuryBackyardLiving.com SHEET: 2 OF 7

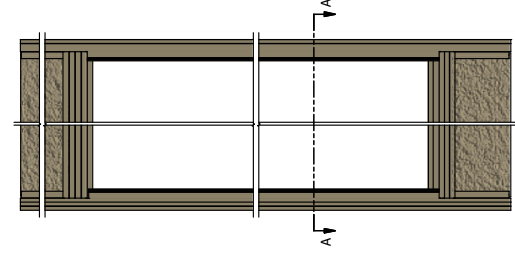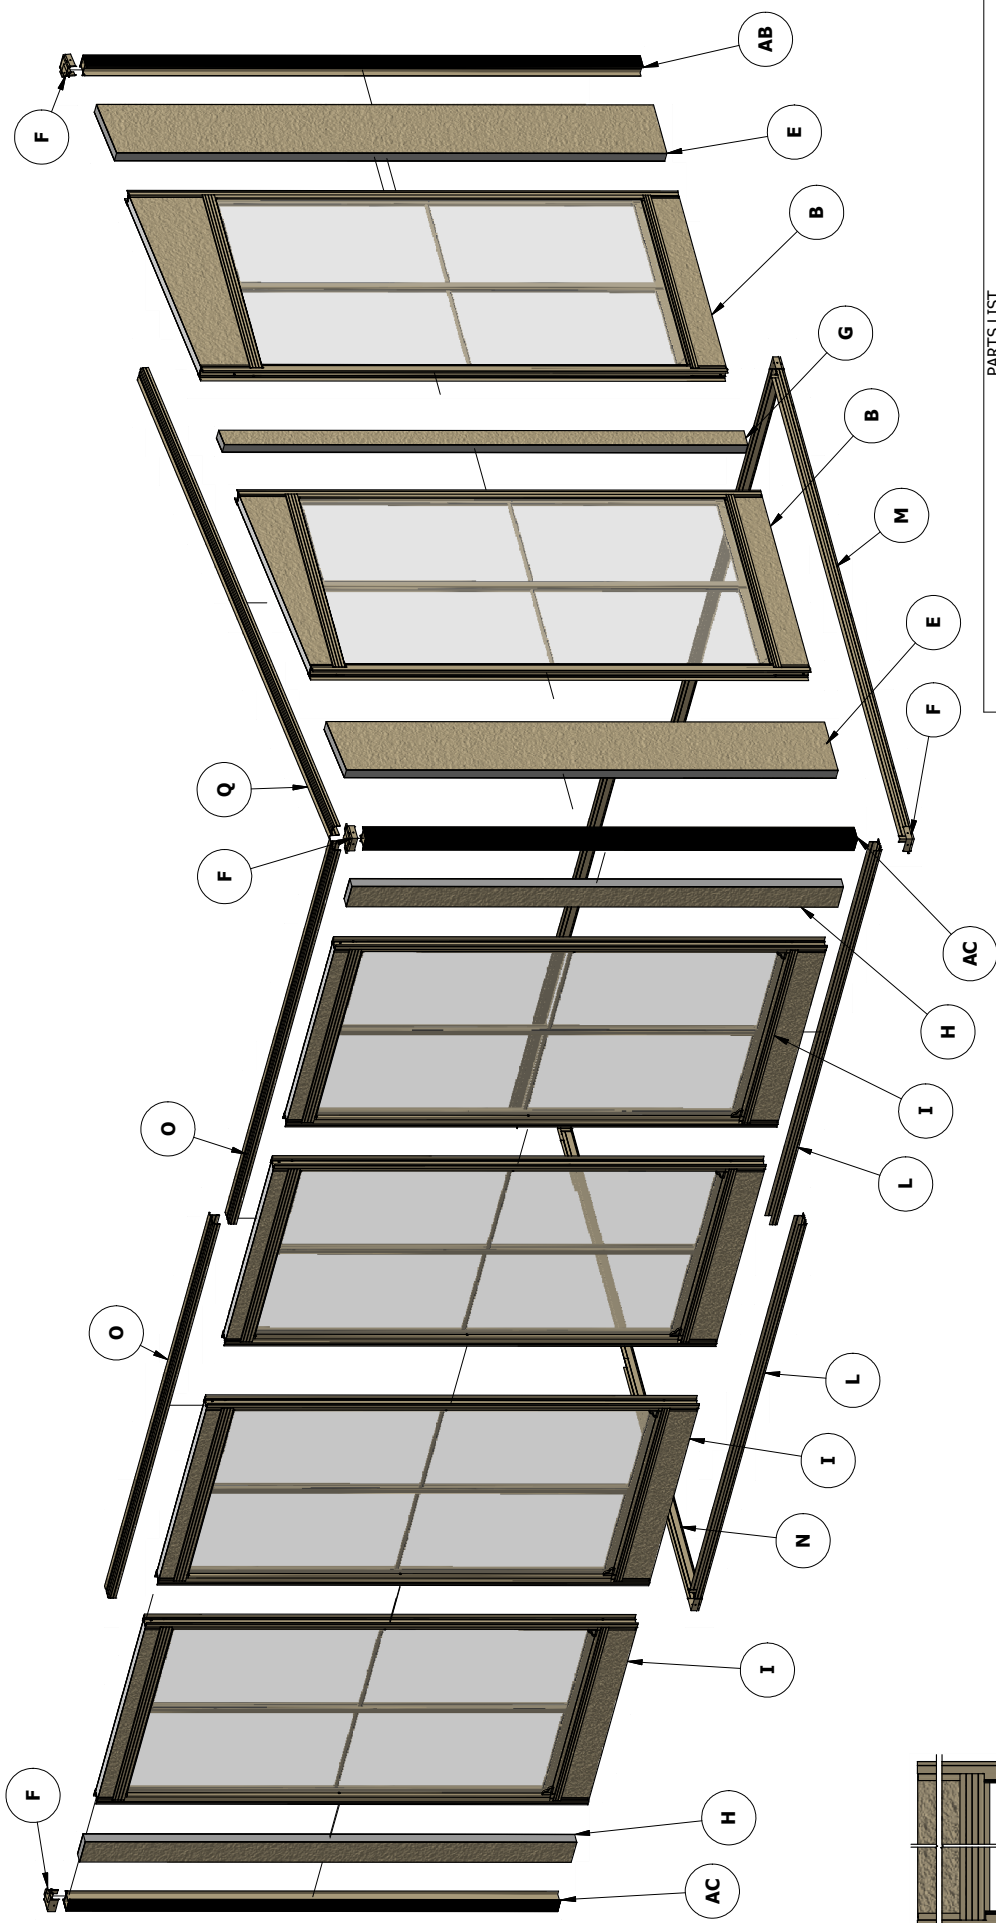

INSTALL WINDOW WALL SECTION WITHOUT SCREENS AND VINYL

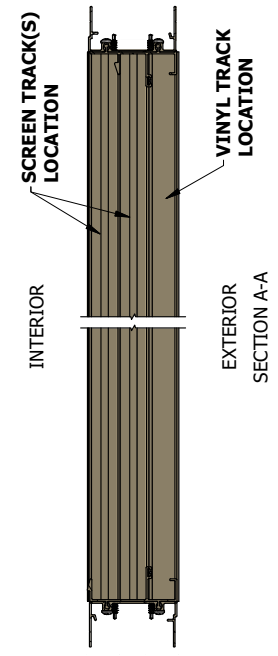

ITEM	QTY	PART NUMBER	DESCRIPTION
B	3	SA**V2IN_13.5-86.0_NT_43X102_**	WINDOW ASSEMBLY 2IN VINYL SCREEN 13.5-86.0 NT 43inx102in
E	3	SA**AFPNI12X102X2	ALUM FILL PANEL 12INX102INX2IN 0.024 1#
F	8	TI**_CCAP2	2in CORNER CAP
G	1	SA**AFPNI3.5X102X2	ALUM FILL PANEL 3.5INX102INX2IN 0.024 1#
H	2	SA**AFPNI5X90X2	FILL PNL 0.024 5INX90INX2IN ALUM
I	4	SA**VWAL_NT_43X90	WINDOW ASSEMBLY 2IN VINYL SCREEN 13.5-86.0 NT 43inx90in
L	4	TI**_BCEX2X93M	2in BASE / CAP EXPANDER W/WEEP 93in
O	4	TI**_BCEX2X93	2IN BASE/CAP EXPANDER 2INX93IN
Q	2	TI**_BCEX2X114.625	2IN BASE/CAP EXPANDER 2INX114.5/8IN
AB	2	TI**_COMU102X2	CORNER MULLION 102INX2IN
AC	2	TI**_COMU90X2	CORNER MULLION 90INX2IN

PARTS LIST

LUXURY
BACKYARD LIVING.COM

20330 HALL RD.
CLINTON TWP., NJ 08038

PRODUCT: SHED
PART NUMBER: SA**ROMAVILLA360V-10X16
REV. A


SIZE: D
SCALE: NONE

DATE: 6/12/2023
DRAWN BY: mfink
APPROVED BY: MCF

DESCRIPTION: ROMA VILLA LUXURY SHED 360DEG W VERANDA 10X16
DEALER: N/A

FILE NAME: Roma Villa 360.lam ©2023 LuxuryBackyardLiving.com

SHEET: 3 OF 7

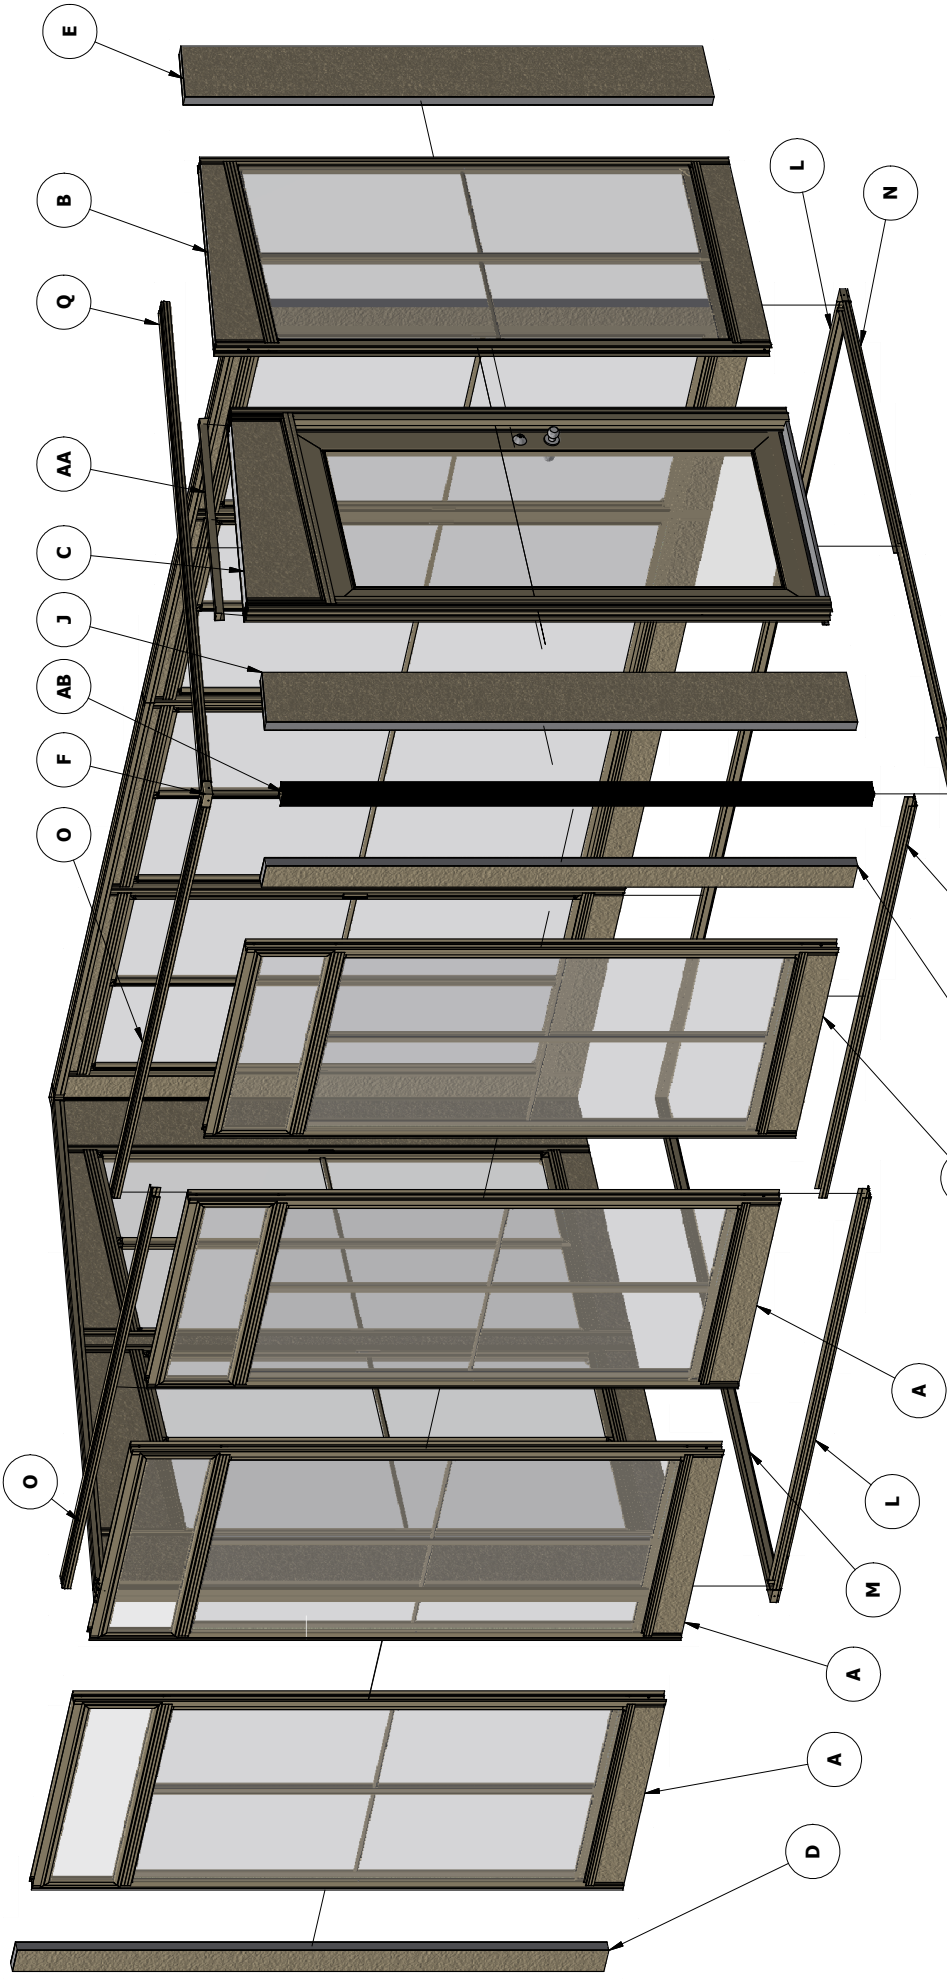

PARTS LIST


ITEM	QTY	PART NUMBER	DESCRIPTION
A	4	SA**VWAL_T13.75_43X102	WINDOW ASSEMBLY VINYL WITH TOP13.75 TRANSOM 43inx102in
C	1	SA**-VDROPPREH-AL-DG-810466	VINYL PRE-HUNG DOOR + OPENING ALUMINUM DG 42inx102inx2in
D	2	SA**AFPNI15K102X2	FILL PNL 0.024 5INX102INX2IN ALUM
E	3	SA**AFPNI12X102X2	ALUM FILL PANEL 12INX102INX2IN 0.024 1#
F	8	TI**-CCAP2	2in CORNER CAP
J	1	SA**AFPNI11.75X102X2	ALUM FILL PNL 11.75INX102INX2IN 0.024 1#
L	4	TI**-BCEX2X93M	2in BASE / CAP EXPANDER W/WEEP 93in
M	1	TI**-BCEX2X114	2in BASE / CAP EXPANDER W/WEEP 114in
N	1	TI**-BCEX2X114M	2in BASE / CAP EXPANDER DOOR NOTCH 114in
O	4	TI**-BCEX2X93	2IN BASE/CAP EXPANDER 2INX93IN
Q	2	TI**-BCEX2X114.625	2IN BASE/CAP EXPANDER 2INX114 5/8IN
AA	3	IN/A	1 X 5/8" X 46 3/4" ANGLE BRACKET (REF. ONLY)
AB	2	TI**-COMU102X2	CORNER MULLION 102INX2IN
AC	2	TI**-COMU90X2	CORNER MULLION 90INX2IN

LUXURY
BACKYARD LIVING.COM


20330 HALL RD.
CLINTON TWP., MT. 48038

PRODUCT	SHED	SA**-ROMAVILLA360V-10X16	REV. A	REV.	SIZE: D	DRAWN BY: mfrnk	DATE: 6/12/2023
DESCRIPTION	ROMA VILLA LUXURY SHED 360DEG W VERANDA 10X16				SCALE: NONE	APPROVED BY: MCF	DATE: 6/12/2023
DEALER: N/A	FILE NAME: Roma Villa 360.lam						


©2023 LuxuryBackyardLiving.com SHEET: 4 OF 7

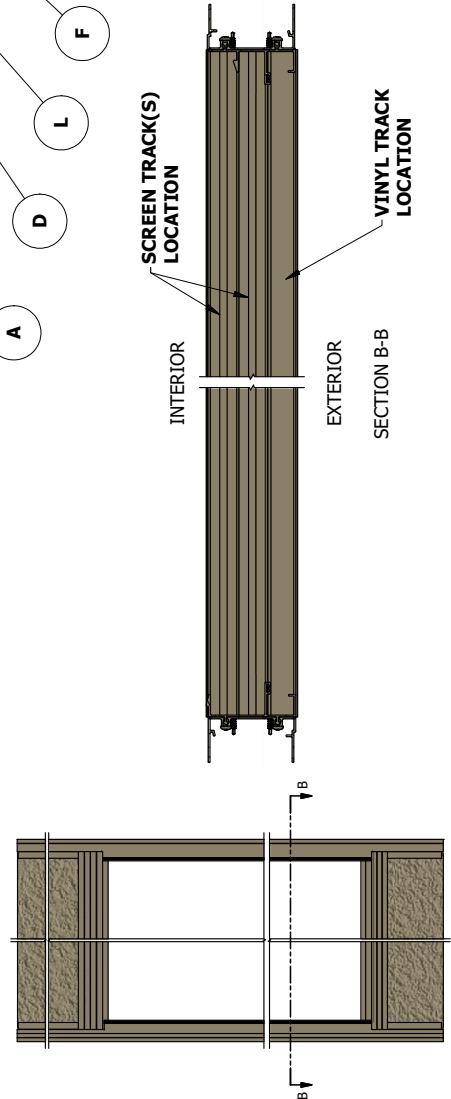

INSTALL WINDOW WALL SECTION WITHOUT SCREENS AND VINYL

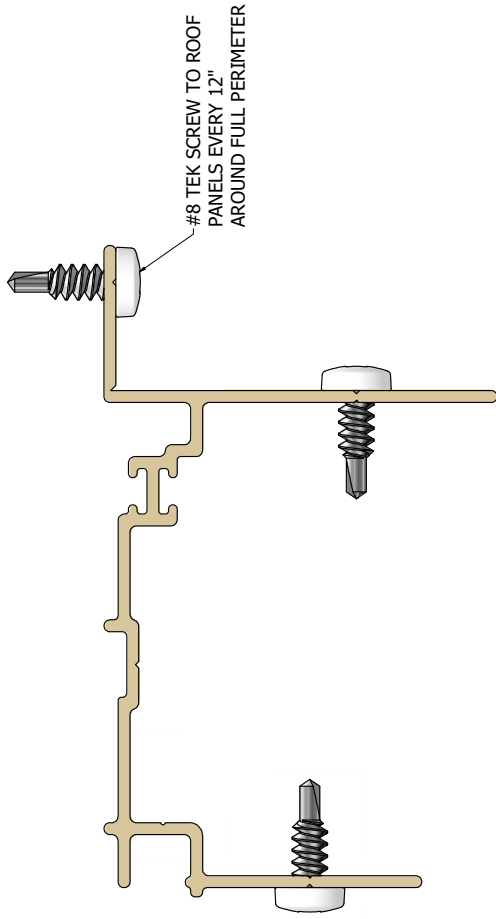


#8 TEK SCREW TO ROOF
PANELS EVERY 12"
AROUND FULL PERIMETER

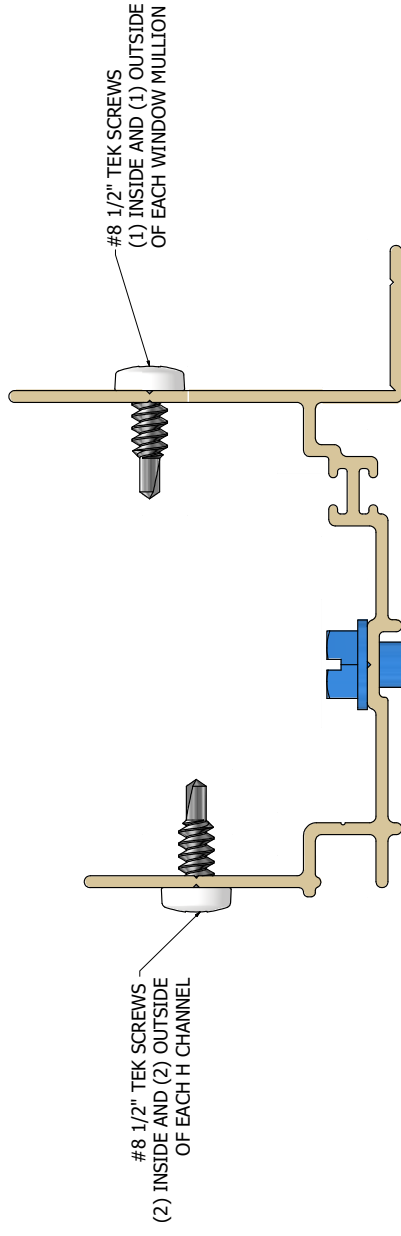

#8 1/2" TEK SCREWS
(1) INSIDE AND (1) OUTSIDE
OF EACH WINDOW MULLION

#8 1/2" TEK SCREWS
(2) INSIDE AND (2) OUTSIDE
OF EACH H CHANNEL

FOR CONCRETE USE:
Ø1/4" X 2 1/4" LG. TAPCON SCREW
EVERY 16" ON CENTER
FOR WOOD DECKS USE:
#10 X 2 7/8" T.P. SCREW
EVERY 16" ON CENTER

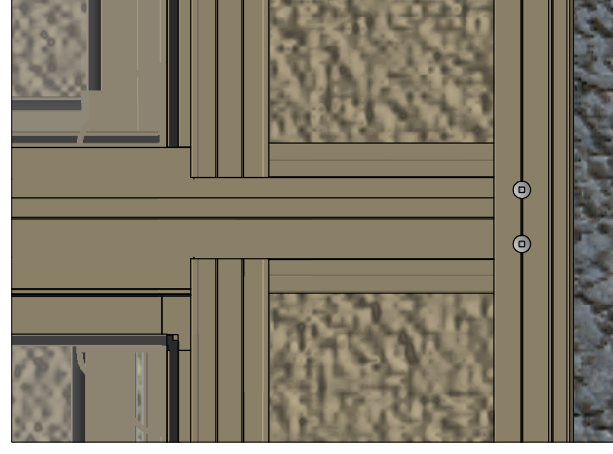

VIEW SHOWING SCREW POSITION
IN RELATION TO WINDOW MULLIONS

NOTE: WALL PANELS TURNED OFF FOR DRAWING CLARITY.

		20330 HALL RD. CLINTON TWP., MI 48038			
PRODUCT	PART NUMBER:	REV.	SIZE:	DRAWN BY:	DATE:
SHED	SA**+ROMAVILLA360V-10X16	A	D	mfrnk	6/12/2023
DESCRIPTION	ROMA VILLA LUXURY SHED 360DEG W VERANDA 10X16		SCALE:	APPROVED BY:	DATE:
DEALER: N/A	FILE NAME: Base Cap expander.screw		NONE	MCF	6/12/2023
			SHEET: 5 OF 7		